



@ ALAMANDA
Business Suites
Precinct 1

FLOOR PLAN

Z1

Z1
CONTENTS



Page 4
GROUND FLOOR



Page 5
LEVEL MEZZANINE



Page 6
LEVEL 1



Page 7
LEVEL 2 & 3



Page 8
LEVEL 4




LEVEL 5
Page 9


Page 10
LEVEL 6 - 9




Page 11
LEVEL 10

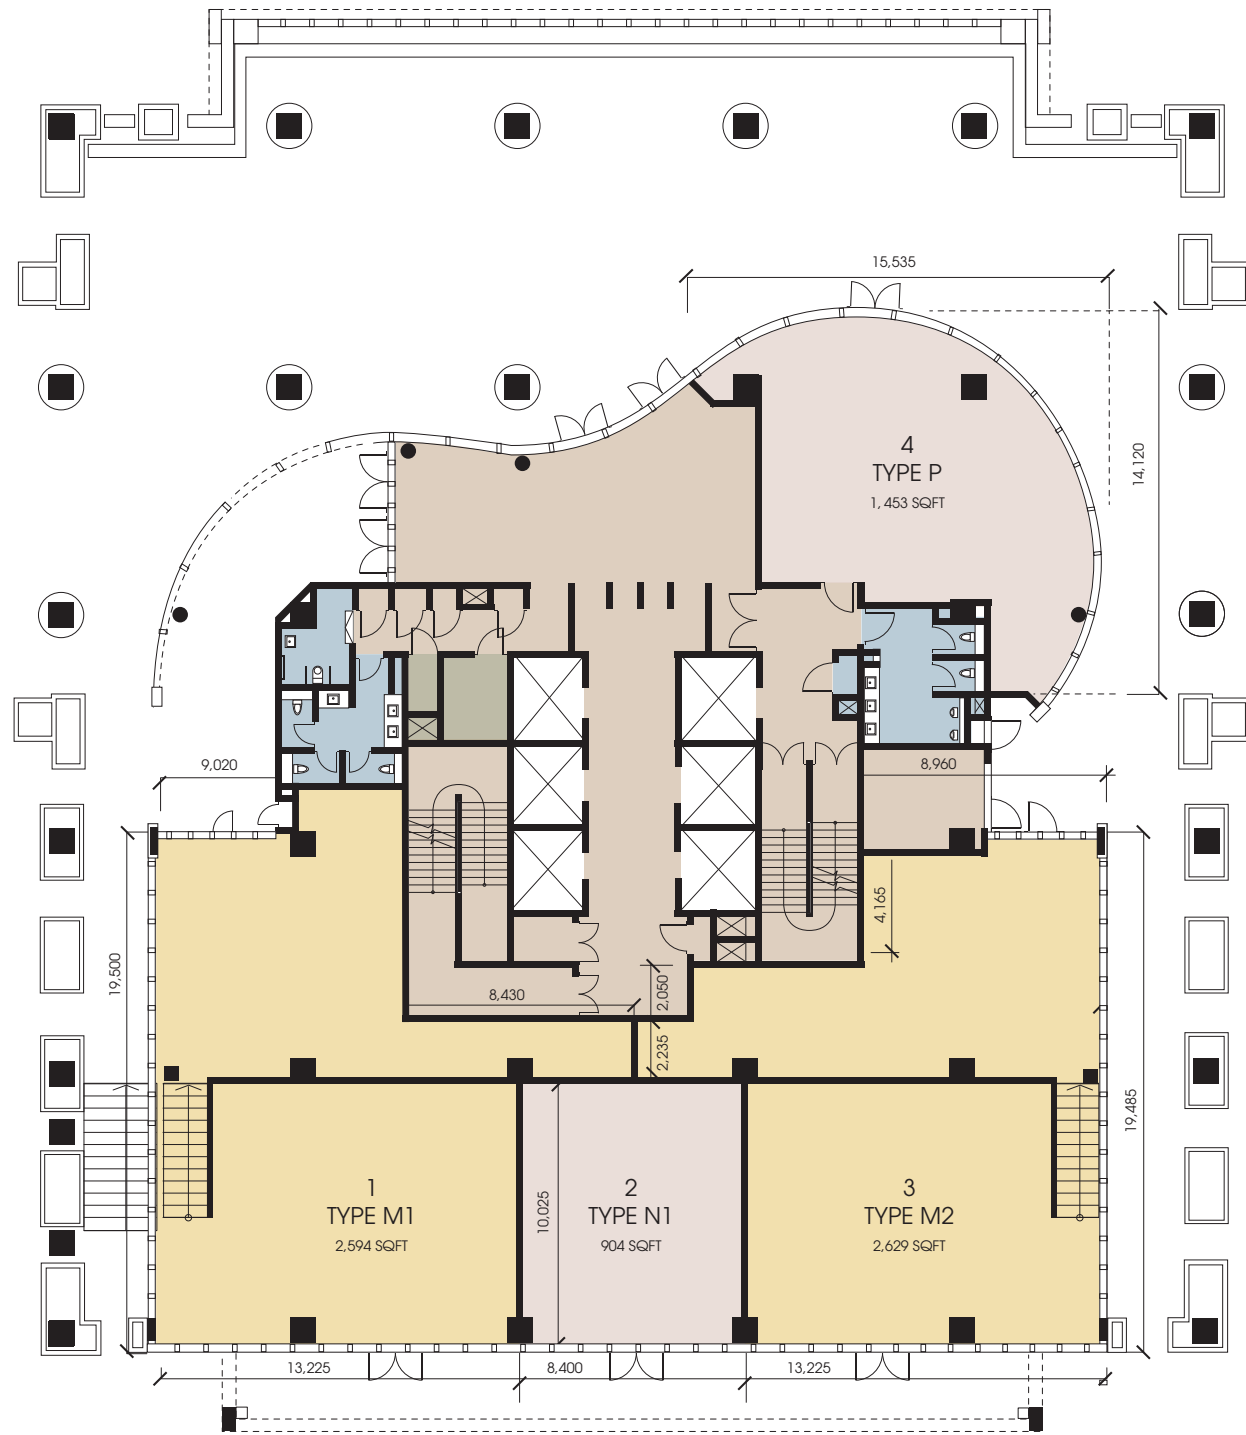

Scale 1 : 300

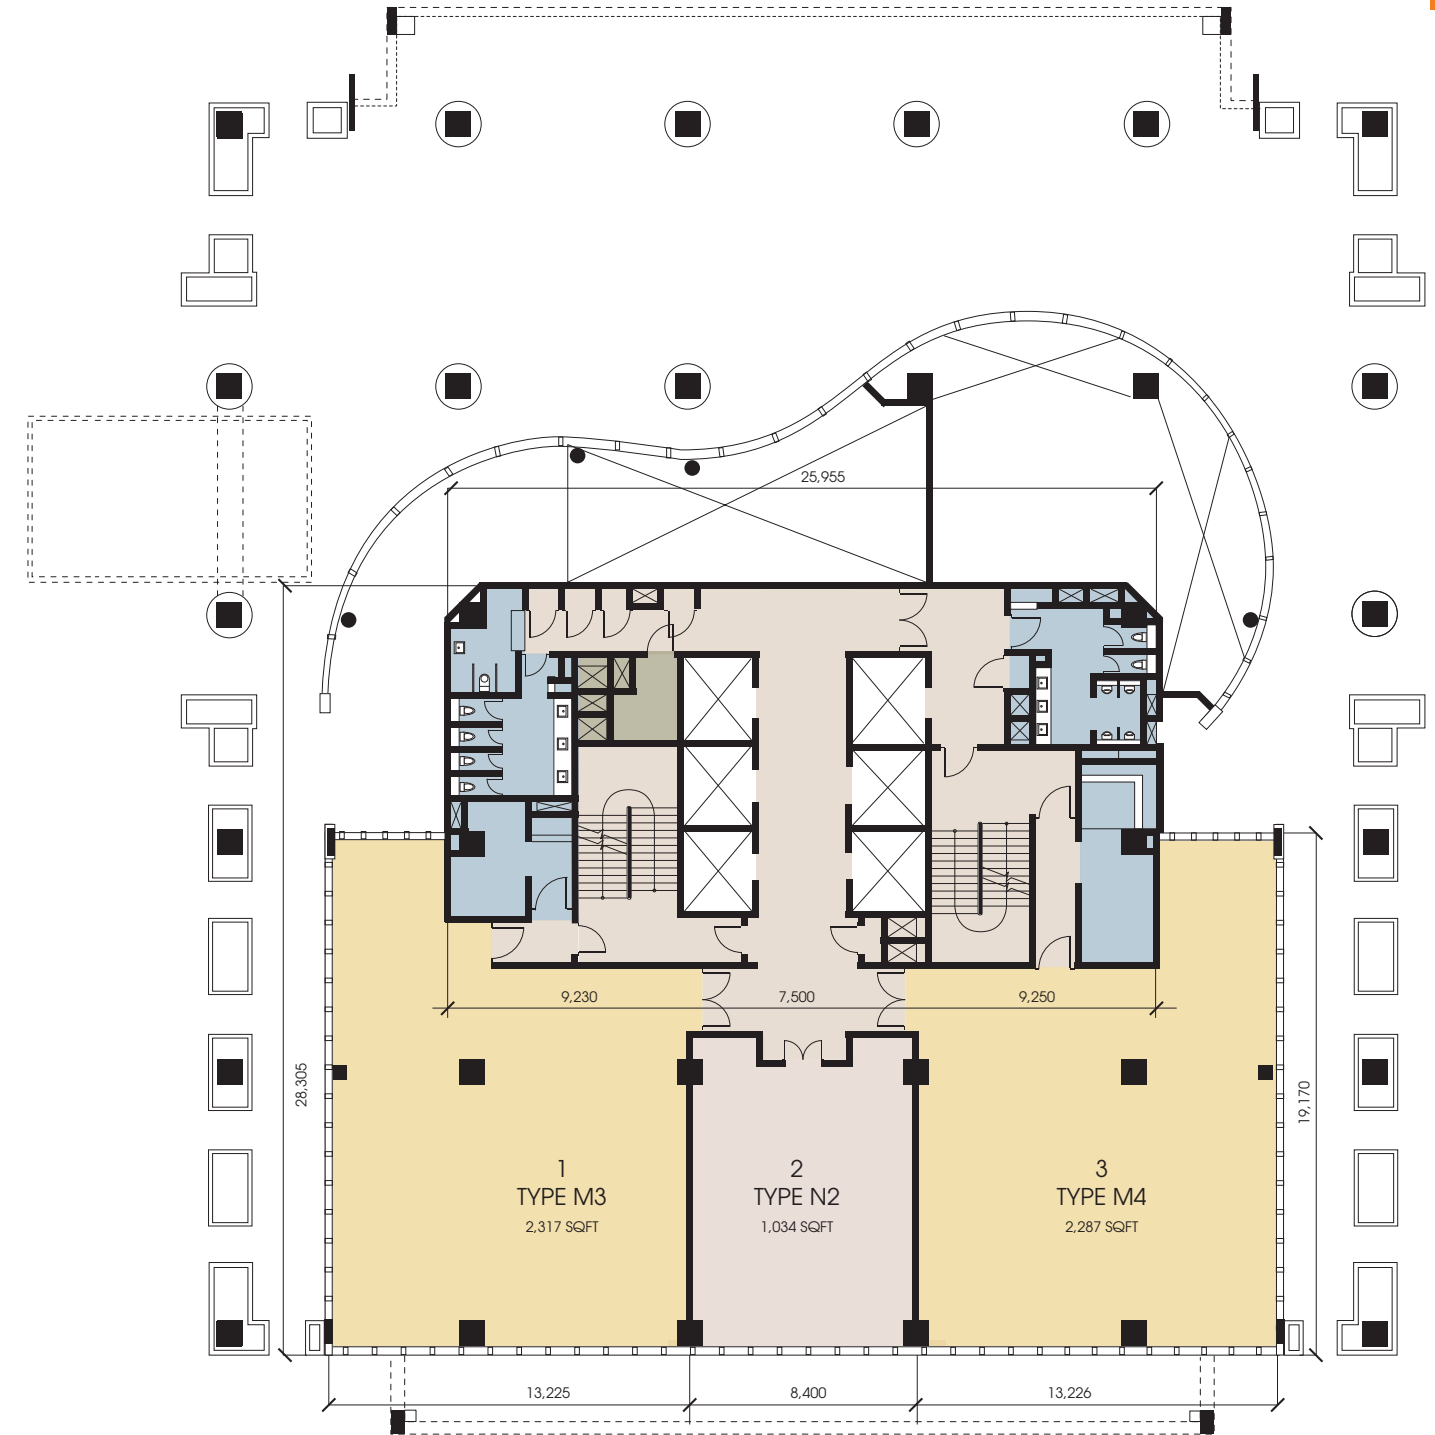

Scale 1 : 300

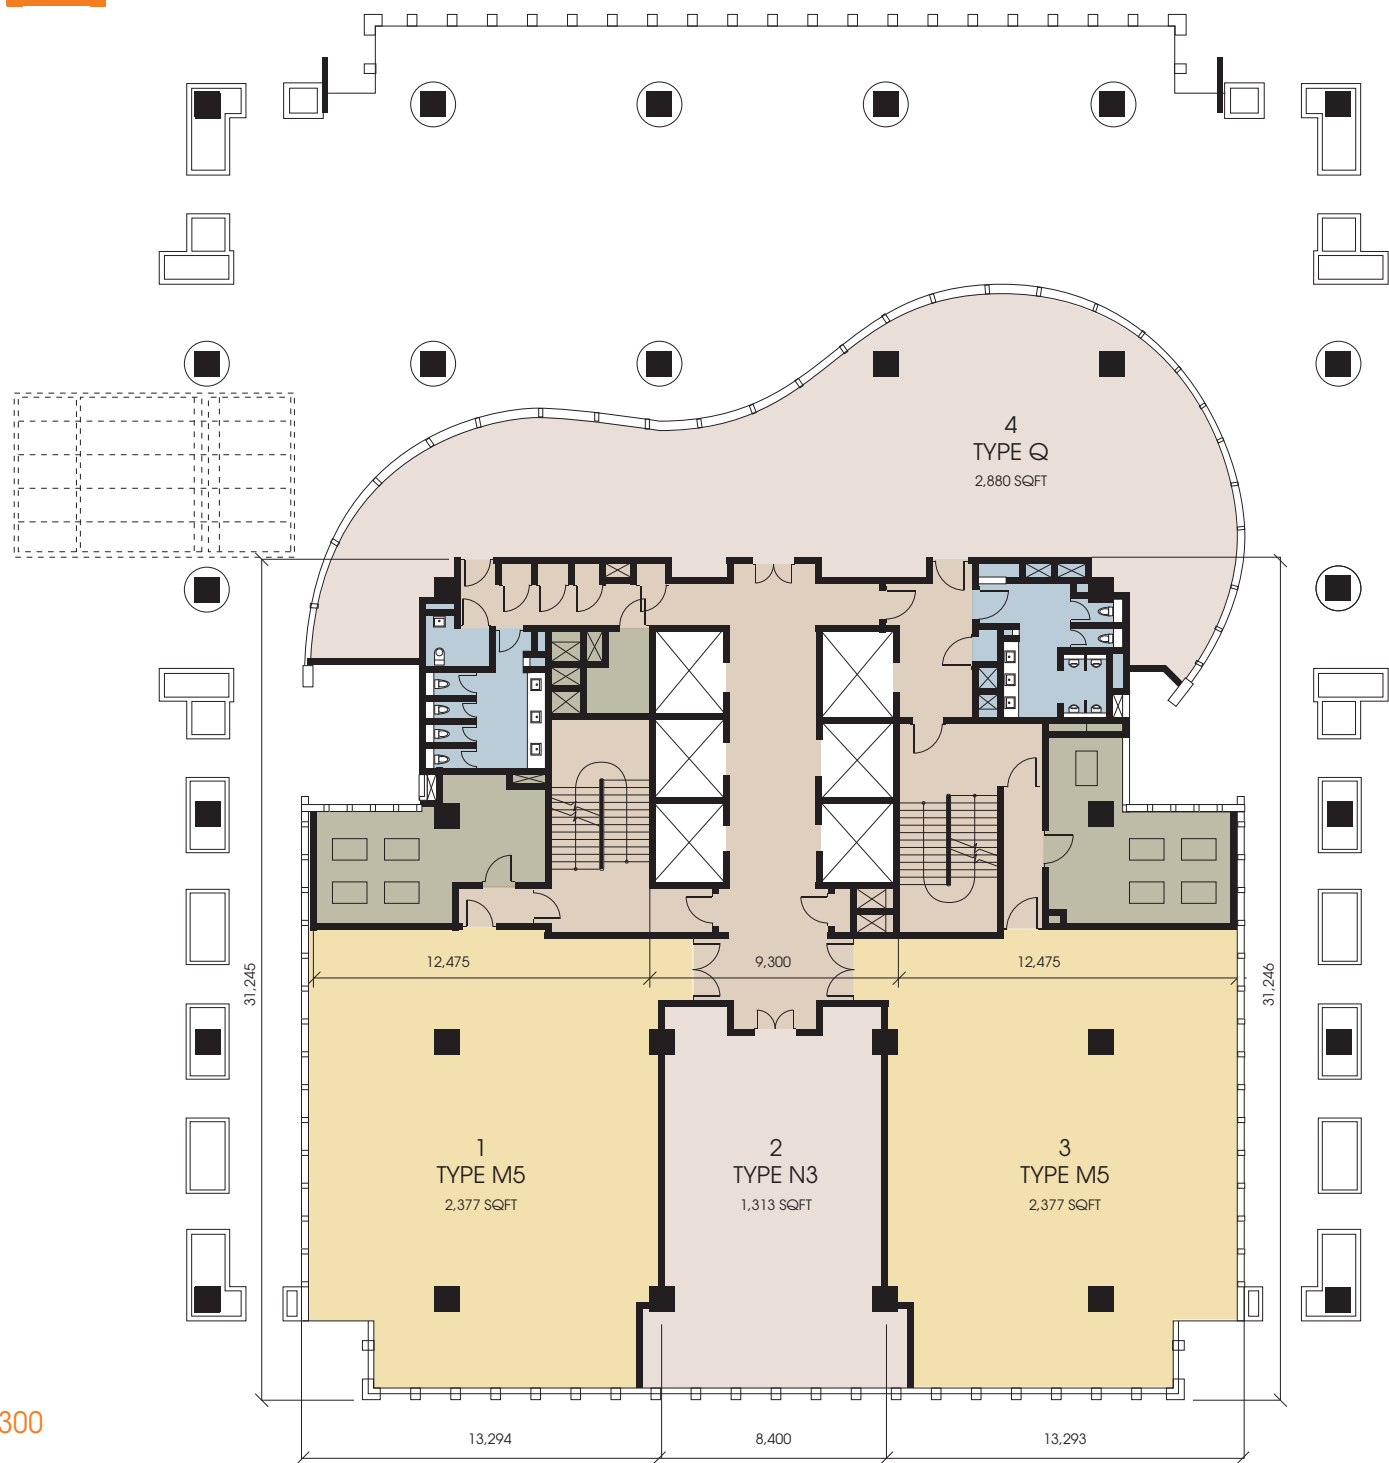

Scale 1 : 300



Scale 1 : 300



Scale 1 : 300



Scale 1 : 300



Scale 1 : 300



Scale 1 : 300

THE HALLMARK OF DISTINGUISHED EXCELLENCE

Incorporated in 1995, Putrajaya Holdings Sdn Bhd is backed by Petroleum Nasional Berhad (PETRONAS), the National Heritage Fund and Khazanah Nasional Berhad, and the master developer of the entire Putrajaya city, the largest urban development project in the country. A winner of the prestigious FIABCI award and many other cityscape awards, the developer is renowned for its exemplary projects that exude elements of prestige, sustainability, innovation, aesthetics and harmony.



PUTRAJAYA . *This is the life!*

Telephone: +603 8888 6633 **Fax:** +603 8889 5169 **Website:** www.pjh.com.my
Address: Marketing Suite, Menara PjH, No. 2, Jalan Tun Abdul Razak, Precinct 2, 62100 PUTRAJAYA.
Marketing Suite Location: N 2°55' 47.6868" E 101°41' 17.6742" **Site Location:** N 2°55' 37.8192" E 101°40' 46.4196"

